



City of Langford

Staff Report to Sustainable Development Advisory Committee

DATE: Monday, September 9, 2024

DEPARTMENT: Planning

APPLICATION NO.: TUP24-0003

SUBJECT: Application for a Temporary Use Permit to allow a personal service home occupation in a townhome at 2860 Turnstyle Crescent.

Executive Summary:

The homeowner, Erica Sorenson, has applied for a temporary use permit for an esthetics and permanent makeup business in a townhome for the property located at 2860 Turnstyle Crescent. Currently the zoning bylaw does not permit the attendance of clients in townhomes, only single family and two-family homes. The applicant is not requesting a variance for parking and can supply the required parking within the driveway and garage.

BACKGROUND:

PREVIOUS APPLICATIONS

There have been several previous applications in relation to the parent parcel of the subject property:

- Z-97-05 – created the CD1 (Goldstream Meadows) zone;
- Z-03-14 – text amendment / map adjustments to the CD1 (Goldstream Meadows) zone;
- Z-07-07 – text amendment / map adjustments to the CD1 (Goldstream Meadows) zone;
- DP-04-39 – land clearing within environmentally sensitive and hazardous development permit areas in the CD1 (Goldstream Meadows) zone;
- DP-08-36 – Intensive Residential development permit for 49 modular homes within Area 3 – Modular Housing;
- DVP-08-11 – variance of the maximum allowable parcel coverage (from 35% to 40% for lots without a garage or carport and to 50% for lots with a garage or carport within Area 3 – Modular Housing);
- DVP-08-26 – variance of the maximum allowable length of a cul-de-sac (from 305m to 410m) and maximum allowable parcel coverage (from 35% to 100% for parking structures and to 65%

for above-ground structures) to facilitate a subdivision and future development of Area 2 – Multi-Family Residential; and

- DP15-0036 – In 2015 a Form & Character Development permit for a 36-unit townhouse development was obtained.

This application is the first on this property since the land development has completed.

Table 1: Site Data

<i>Applicant</i>	Erica Sorenson
<i>Owner</i>	Erica Sorenson, Terry Sorenson, Nancie Sorenson
<i>Civic Address</i>	2860 Turnstyle Crescent
<i>Legal Description</i>	Strata Lot 26, Section 1, Goldstream District, Strata Plan EPS4171, PID 030-540-771
<i>Size of Property</i>	N/A
<i>DP Areas</i>	Two-family (Duplex) Multi-Family Residential
<i>Zoning</i>	Existing: Comprehensive Development 1 – Goldstream Meadows (CD1)
<i>OCP Designation</i>	Existing: Neighbourhood

SITE AND SURROUNDING AREA

The existing property, shown in Figure 1, currently contains the third phase of the stratified townhome development of which the subject property is one. The surrounding properties mostly consist of townhomes with single family homes further to the west and warehouse and commercial further to the north and east.

Figure 1: Subject Property



Table 2: Surrounding Land Uses


	Zoning	Use
<i>North</i>	CD1 (Goldstream Meadows) zone: Area 4 (Amenity and Park), Area 1 – Business Park.	City park, business park uses.
<i>East</i>	CD1 (Goldstream Meadows) zone: Area 4 (Amenity and Park), Area 1 – Business Park.	City park, business park uses, Langford Lake.
<i>South</i>	CD3 (Westhills) zone: Area 1 (Community Core), Area 2 (Single Family & Multi-family Residential Area).	Westhills community core and residential uses.
<i>West</i>	R2 (One- and Two-Family Residential), P2 (Community Institutional)	Single-family residences, two-family residences, Willway Elementary School.

COUNCIL POLICY**OFFICIAL COMMUNITY PLAN**

The Official Community Plan (OCP) Bylaw No. 1200 designated the subject properties as “Neighbourhood”, which is defined by the following text:

- Predominantly residential precinct that supports a range of low and medium density housing choices including secondary suites
- This area allows for residential and mixed-use commercial intensification of streets that connect centres and/or are serviced by transit
- Schools, community facilities and other institutional uses are permitted throughout the area
- Retail serving local residents is encouraged along transportation corridors
- Home-based businesses, live-work housing is encouraged
- Parks, open spaces and recreational facilities are integrated throughout the area
- This area allows for Neighbourhood Centres to emerge in the form of medium density mixed-use nodes at key intersections.
- Transit stops are located where appropriate Describe policies throughout document that are in line with proposal (Climate, Housing, Parks, Built Env, Multi-Modal etc.)

Figure 2: A Concept for the Neighbourhood Areas

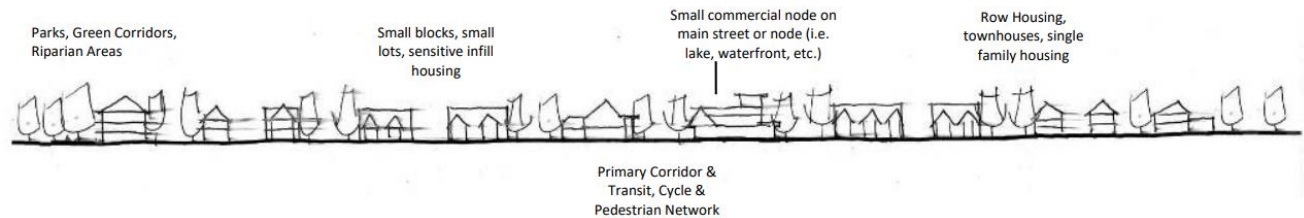

COMMENTARY:

PROPOSAL

The applicant requests a temporary use permit to operate a personal service home occupation from her townhome at 2860 Turnstyle Crescent. The business provides esthetics and permanent makeup services to one client at a time and operates from a room on the ground floor of the home. According to Zoning Bylaw No. 300, such a business would be classified as a home business.

Currently, the zoning bylaw only permits home offices in townhomes, prohibiting client visits on-site. Home businesses involving client visits are only allowed in one or two-family dwellings on lots smaller than 4,000 m² (1 acre).

The bylaw restricts client visits to homes in multi-family structures due to concerns about parking and the impact on neighbouring residents. However, the townhomes in this development feature double garages and ample driveways, allowing sufficient parking for both the applicant's and client's vehicles. Additionally, the Kettle Creek Strata Council (EPS 4171) has provided written approval for this use.

In 2018, the applicant was issued a business license for a home office with the expectation that the business would be mobile, with the proprietor visiting clients' homes. Due to the applicant not understanding the restrictions on how the business shall operate, it has been operating from the applicant's home. The City has received no complaints about the business, nor has the strata council reported any issues.

Each request for a temporary use permit is evaluated on its own merits. Given the low impact on surrounding residents and the strata council's support, staff believes that the business has operated and can continue to operate in a feasible manner.

LEGAL IMPLICATIONS:

Pursuant to s. 497 of the *Local Government Act*, the City may issue a Temporary Use Permit (TUP) for a period of up to three years. The *Local Government Act* also allows a Temporary Use Permit to be extended for a maximum of an additional three years. If the holder of a TUP wishes to conduct the

temporary use beyond the 6 year period, they are required to make a new application to Council for a TUP, or apply for rezoning.

Section 3.27.01 of Zoning Bylaw No. 300 designates all of Langford as an area where Temporary Commercial or Industrial Use Permits may be issued. Temporary Commercial Use Permits are then considered on their individual merit. Sections 3.27.03 and 3.27.04 of the Zoning Bylaw No. 300 give Council the right to require that the form & character for the building meets guidelines for commercial properties and allows Council to ask for specific information or reports.

OPTIONS:

Option 1

THAT the Sustainable Development Advisory Committee recommend to Council:

That Council direct staff to provide notice that Council will consider issuing a Temporary Use Permit to Erica Sorenson to operate a personal service home business from the applicant’s townhome located at 2860 Turnstyle Crescent (Strata Lot 26, Section 1, Goldstream District, Strata Plan EPS4171, PID 030-540-771), subject to the following terms and conditions:

- a. That the Temporary Use Permit is issued for a period of three years from time of issuance;
- b. That the operator of the business obtains a Business Licence from the City of Langford; and
- c. That the garage must be used for parking.

OR Option 2

THAT the Sustainable Development Advisory Committee recommend that Council take no action with respect to this Temporary Use Permit application for 2860 Turnstyle Crescent (Strata Lot 26, Section 1, Goldstream District, Strata Plan EPS4171, PID 030-540-771) until such time as the following items are addressed and reviewed by the Sustainable Development Advisory Committee:

- a. _____;
- b. _____;
- c. _____;

SUBMITTED BY: Kory Elliott, Planning and Land Development Technician

Concurrence: Matthew Baldwin, RPP, MCIP, Director of Development Services

Concurrence: Melisa Miles, Manager of Legislative Services

Concurrence: Donna Petrie, Senior Manager of Communications & Economic Development

Concurrence: Yari Nielsen, Director of Parks, Recreation and Facilities

Concurrence: Katelyn Balzer, P.Eng., Director of Engineering and Public Works

Concurrence: Marie Watmough, Director of Legislative & Protective Services

Concurrence: Braden Hutchins, Deputy Chief Administrative Officer

Concurrence: Darren Kiedyk, Chief Administrative Officer

Attachment(s):


Strata Approval (2860 Turnstyle Cres.)

Parking Plan (2860 Turnstyle Cres.)

Floor Plan (2860 Turnstyle Cres.)

Appendix A – Site Map

**TEMPORARY USE PERMIT
(TUP24-0003)
2860 Turnstyle Cres**

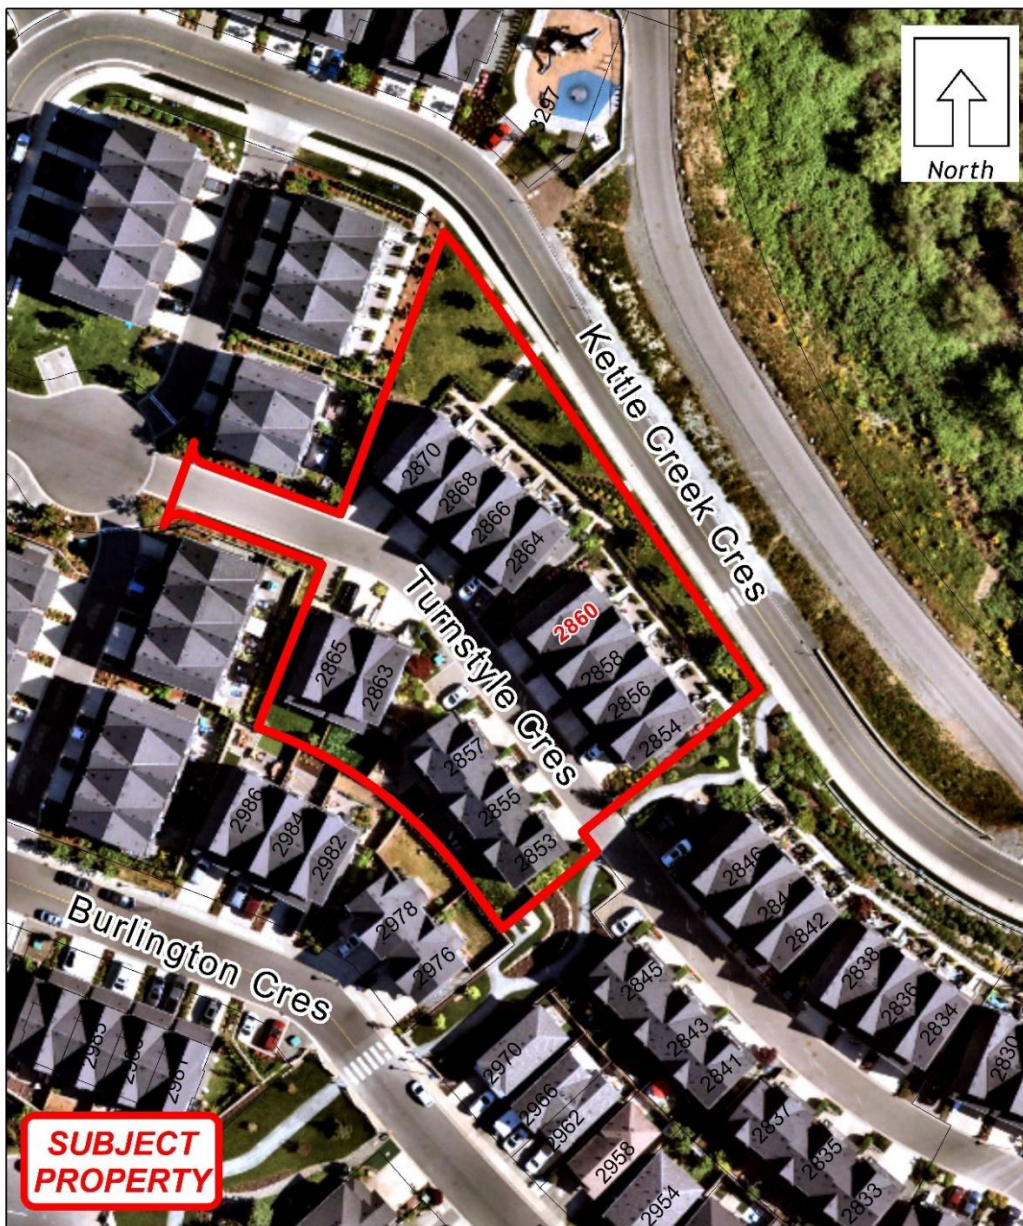


Document Name: TUP24-0003_Site_Map

Scale: N.T.S.

Last Revised: 2024-08-09

Appendix B – Location Map

**TEMPORARY USE PERMIT
(TUP24-0003)
2860 Turnstyle Cres**

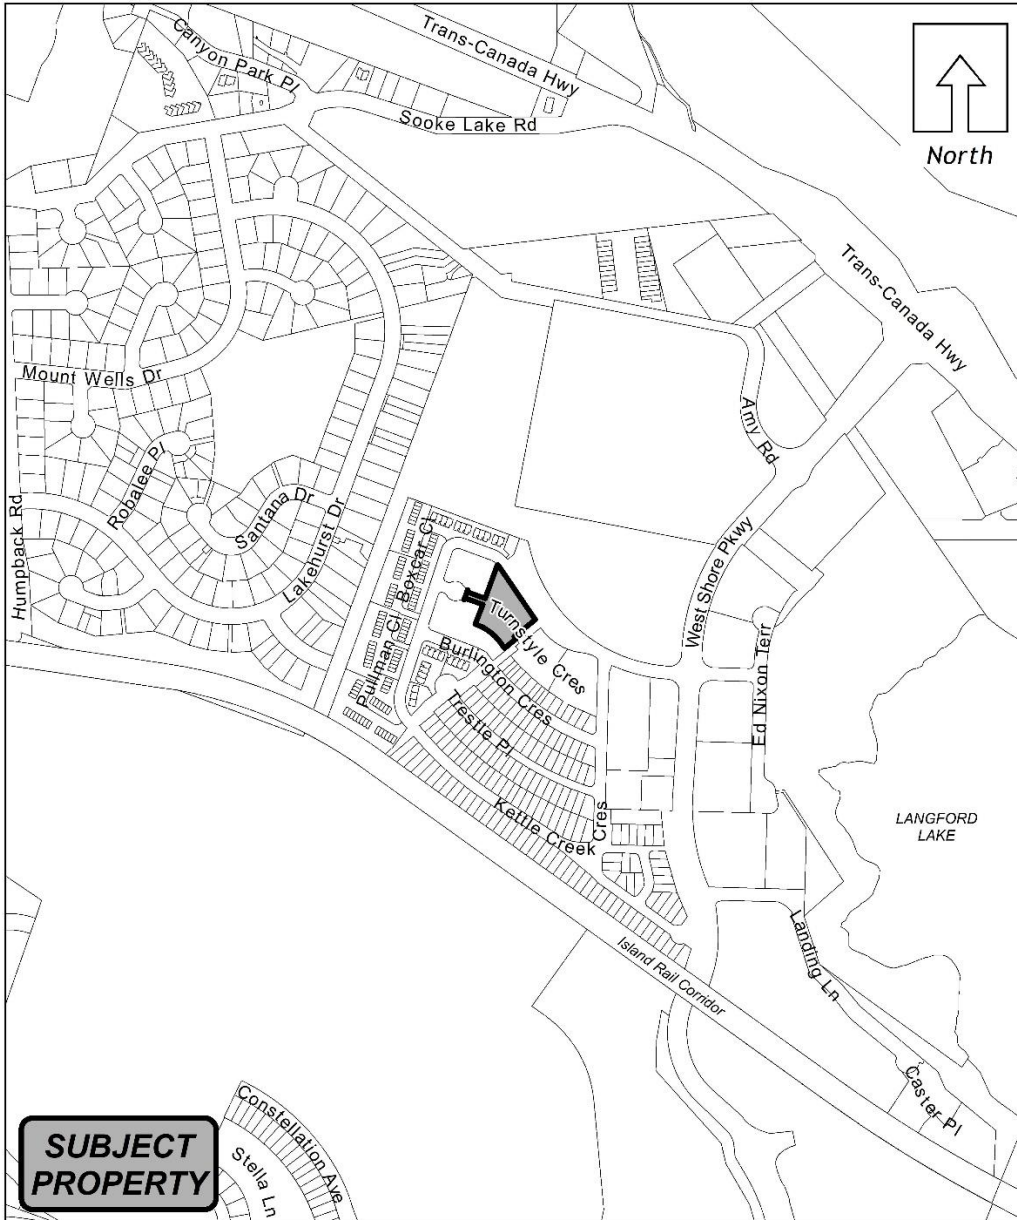

Document Name: TUP24-0003_Location_Map

Scale: N.T.S.

Last Revised: 2024-08-09

CENTURY 21 Queenswood Realty Ltd.
Real Estate Sales, Property & Strata Management



City of Langford
Attn: Business Licensing
Second Floor, 877 Goldstream Avenue
Langford BC, V9B 2X8

RE: Erica Sorenson's Home-Based Esthetician Business

To whom it concerns,

The purpose of this letter is to verify that we, the Strata Council of Kettle Creek (EPS 4171), approve of and otherwise support the home-based esthetician business being operated by Erica Sorenson at 2860 Turnstyle Crescent, Langford, BC.

Erica's business has always maintained operations that respect the strata corporation's assets and the living experience of the owners. We have no concerns about her ability and intentions to continue to do so in the future.

We wish Erica success in her business ventures.

I, the undersigned, declare the sentiment of this letter and the authority to sign this letter on behalf of the Strata Council of Kettle Creek was authorized by a majority vote within the Strata Council.

Sincerely,

A handwritten signature in cursive script that reads 'Joel Owen'.

Joel Owen
Assistant Strata Manager
joel.strata@century21.ca
Century 21 Queenswood Realty Ltd.
Real Estate Sales, Property & Strata Management
2558 Sinclair Road, Victoria, BC V8N 2J6
250-477-1100 ext 221
www.century21queenswood.ca

Cc: Doug Tewnion, Strata Manager, Kettle Creek EPS 4171


STRUCTURAL DRAWINGS TO TAKE PRECEDENTS WITH THE STRUCTURE. NOTIFY LUTEY ARCHITECTURE LTD IF THERE IS A CONFLICT BETWEEN THE TWO DRAWINGS



The City of Langford cannot guarantee the accuracy or completeness of the information contained in this report, and accepts no liability for incorrect information.
This information has been provided subject to the federal Copyright Act and in accordance with the provincial Freedom of Information and Protection of Privacy Act.

unit - 5

Two car driveway

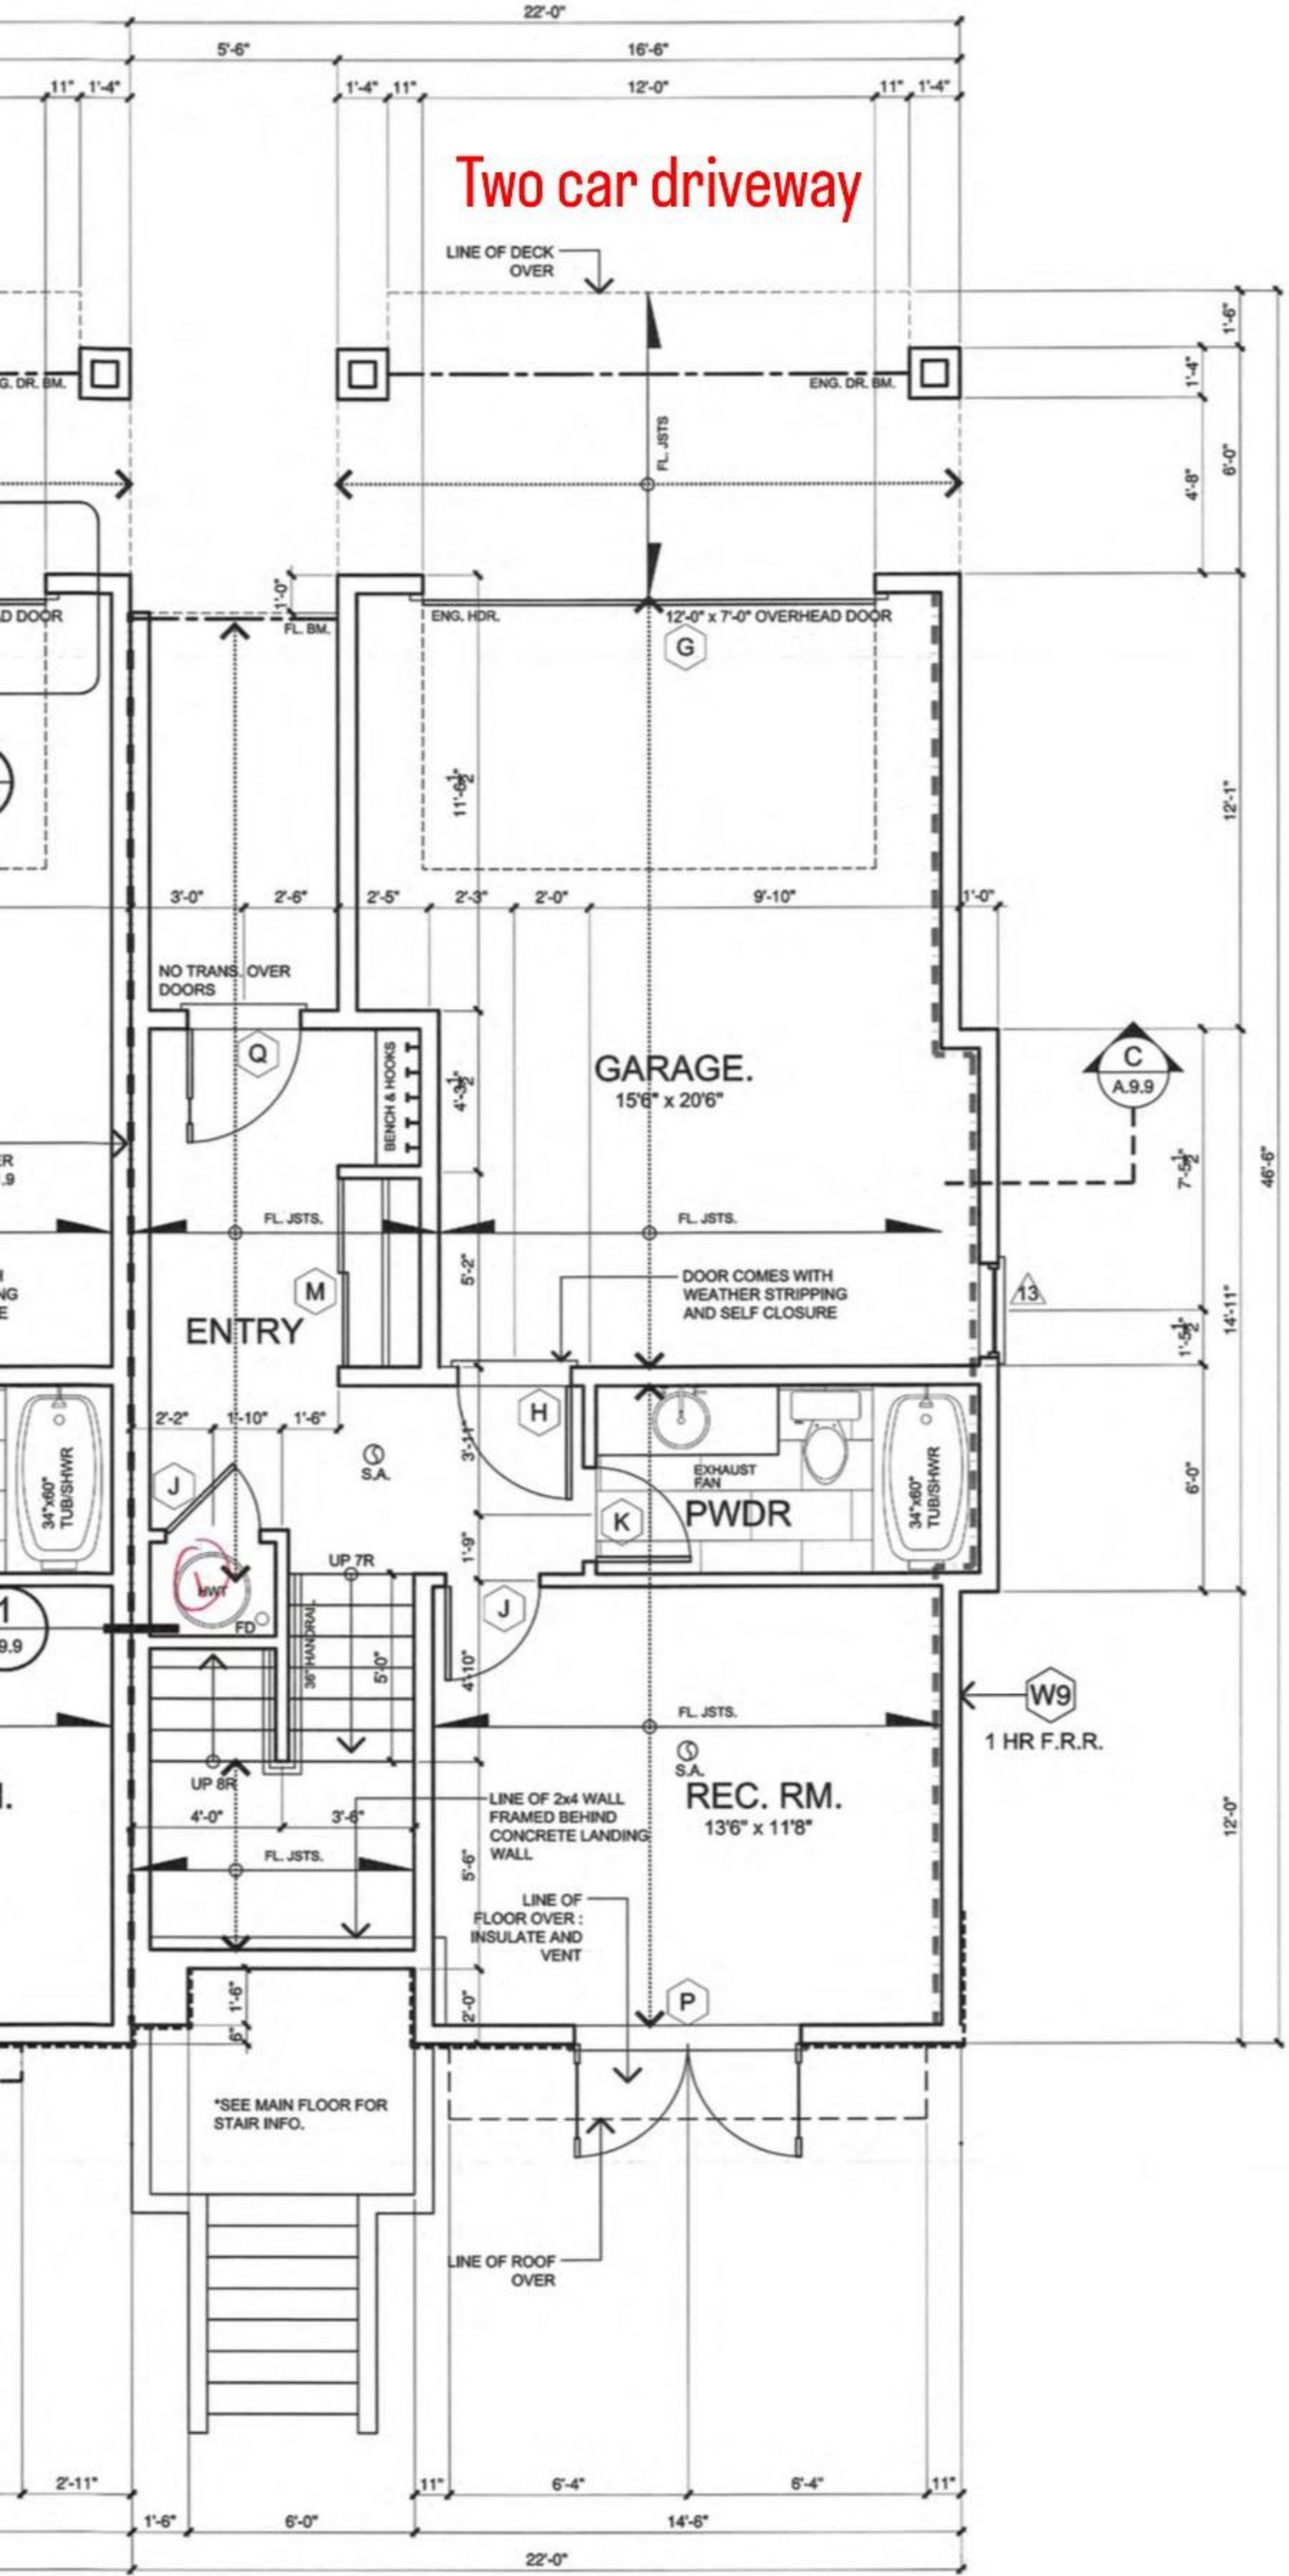

① Provide restraint + expansion tank

LOWER FLOOR PLAN

445 SQUARE FEET FINISHED FLOOR AREA INCLUDING STAIR WELL



